






**STANDARD UTILITY DETAILS**  
 City of Stuart Public Works Department  
 121 S.W. Flagler Avenue, Stuart, Florida 34994  
 (772) 288-5300

**PANEL W/O TCU**

DATE: OCTOBER 2016  
 FILE NAME: 2016 COS Std Details.dwg

SHEET NUMBER  
**64**

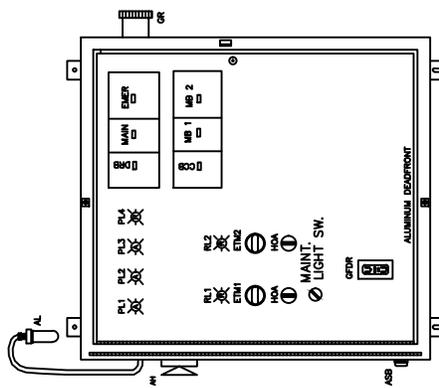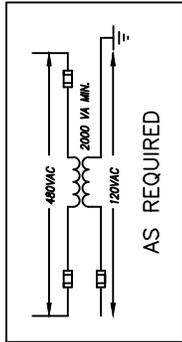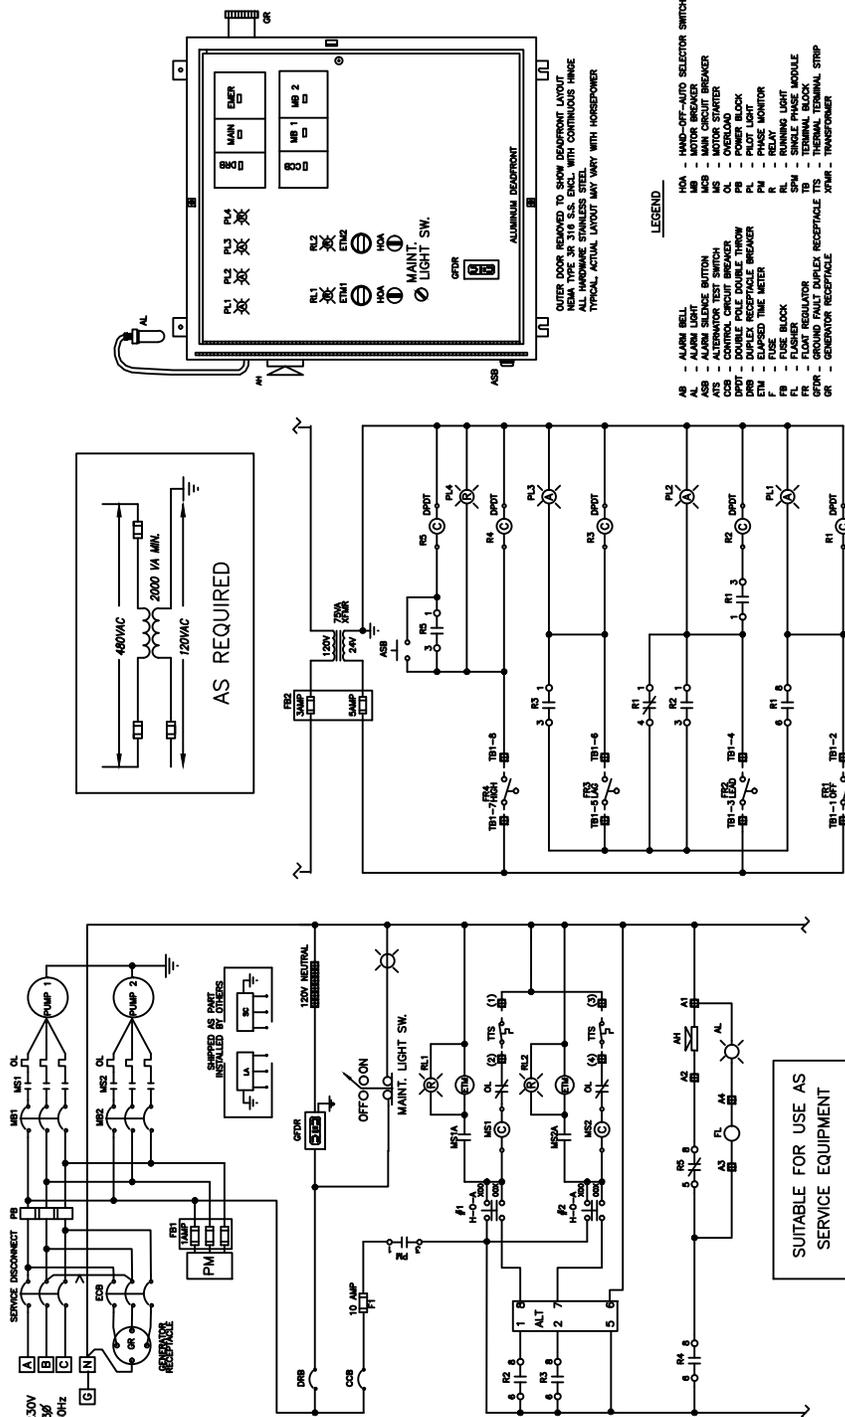

 NEMA TYPE 3R 316 S.S. ENCL. WITH CONTINUOUS HINGE  
 ALL HARDWARE STAINLESS STEEL  
 TYPICAL, ACTUAL LAYOUT MAY VARY WITH HOSEPOWER

**LEGEND**

- AB - ALARM BELL
- AL - ALARM LIGHT
